


Virginia Avenue Tunnel Reconstruction


Artist Rendering of Virginia Avenue SE Restoration 2nd Street SE to 4th Street SE

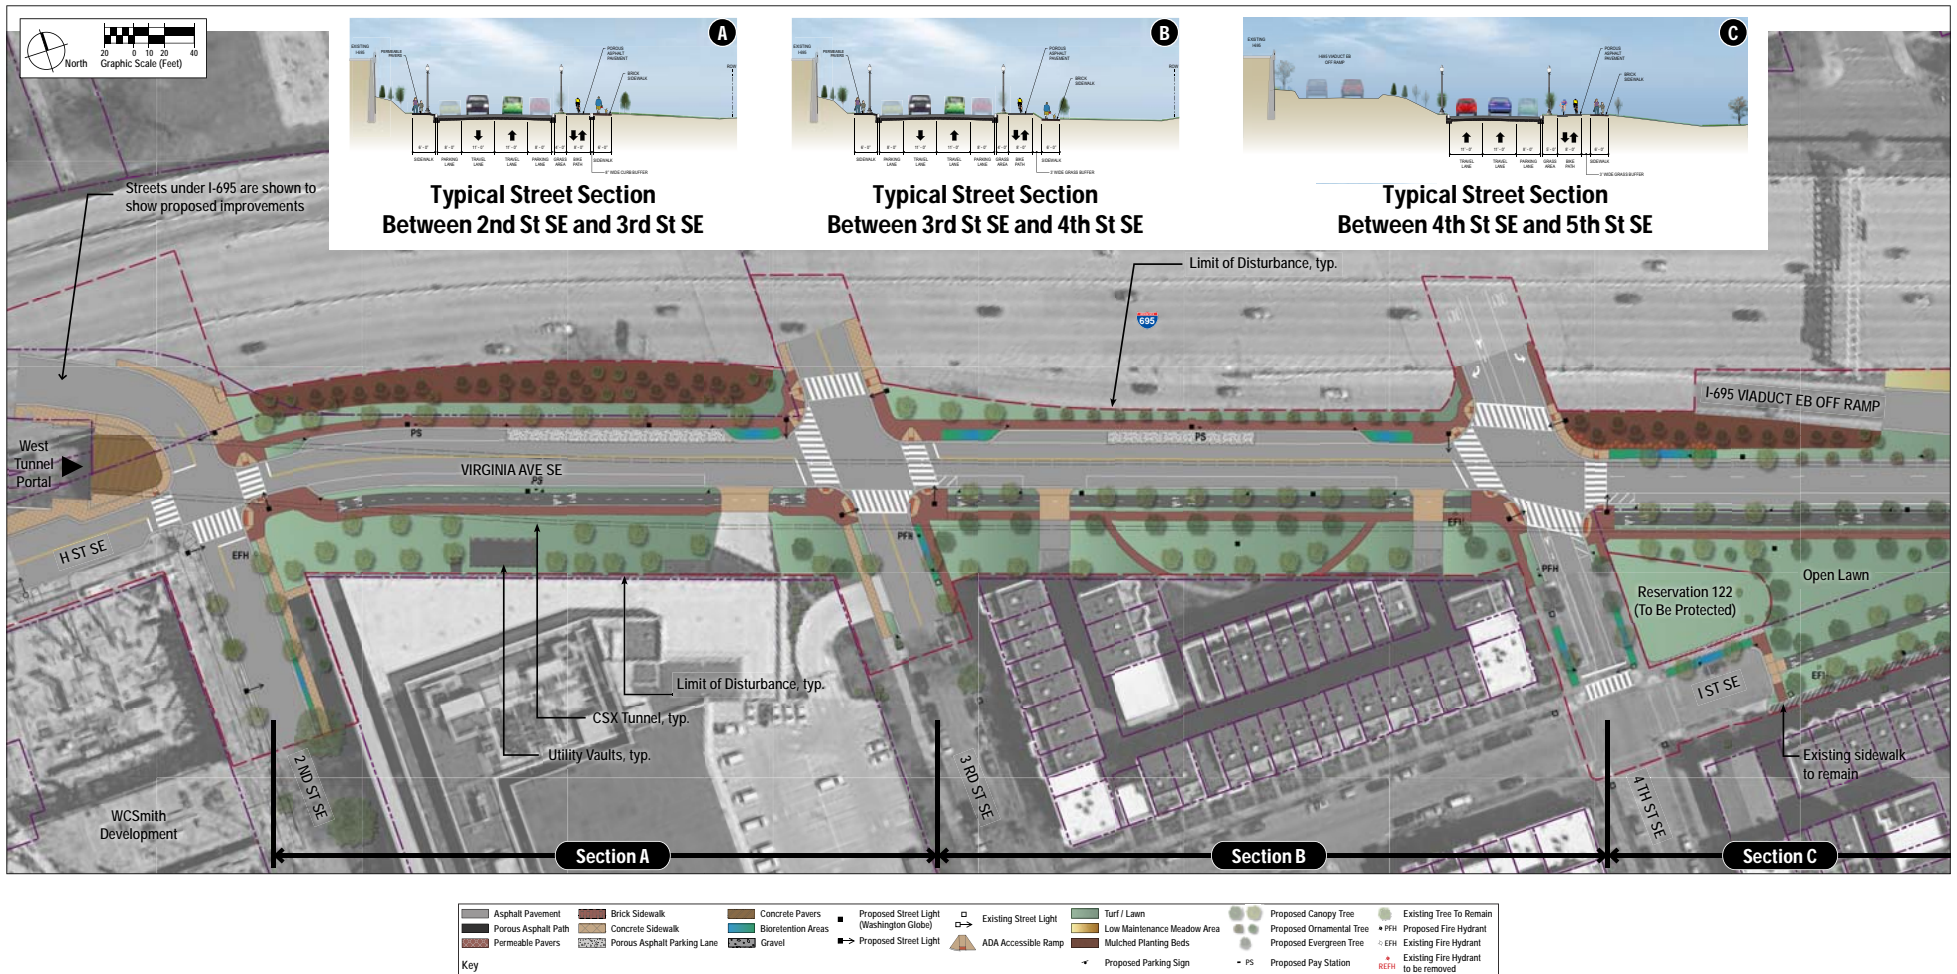

Plans Approved by the Public Space Committee on November 12, 2015

Virginia Avenue Tunnel Reconstruction


Artist Rendering of Virginia Avenue SE Restoration 4th Street SE to 8th Street SE

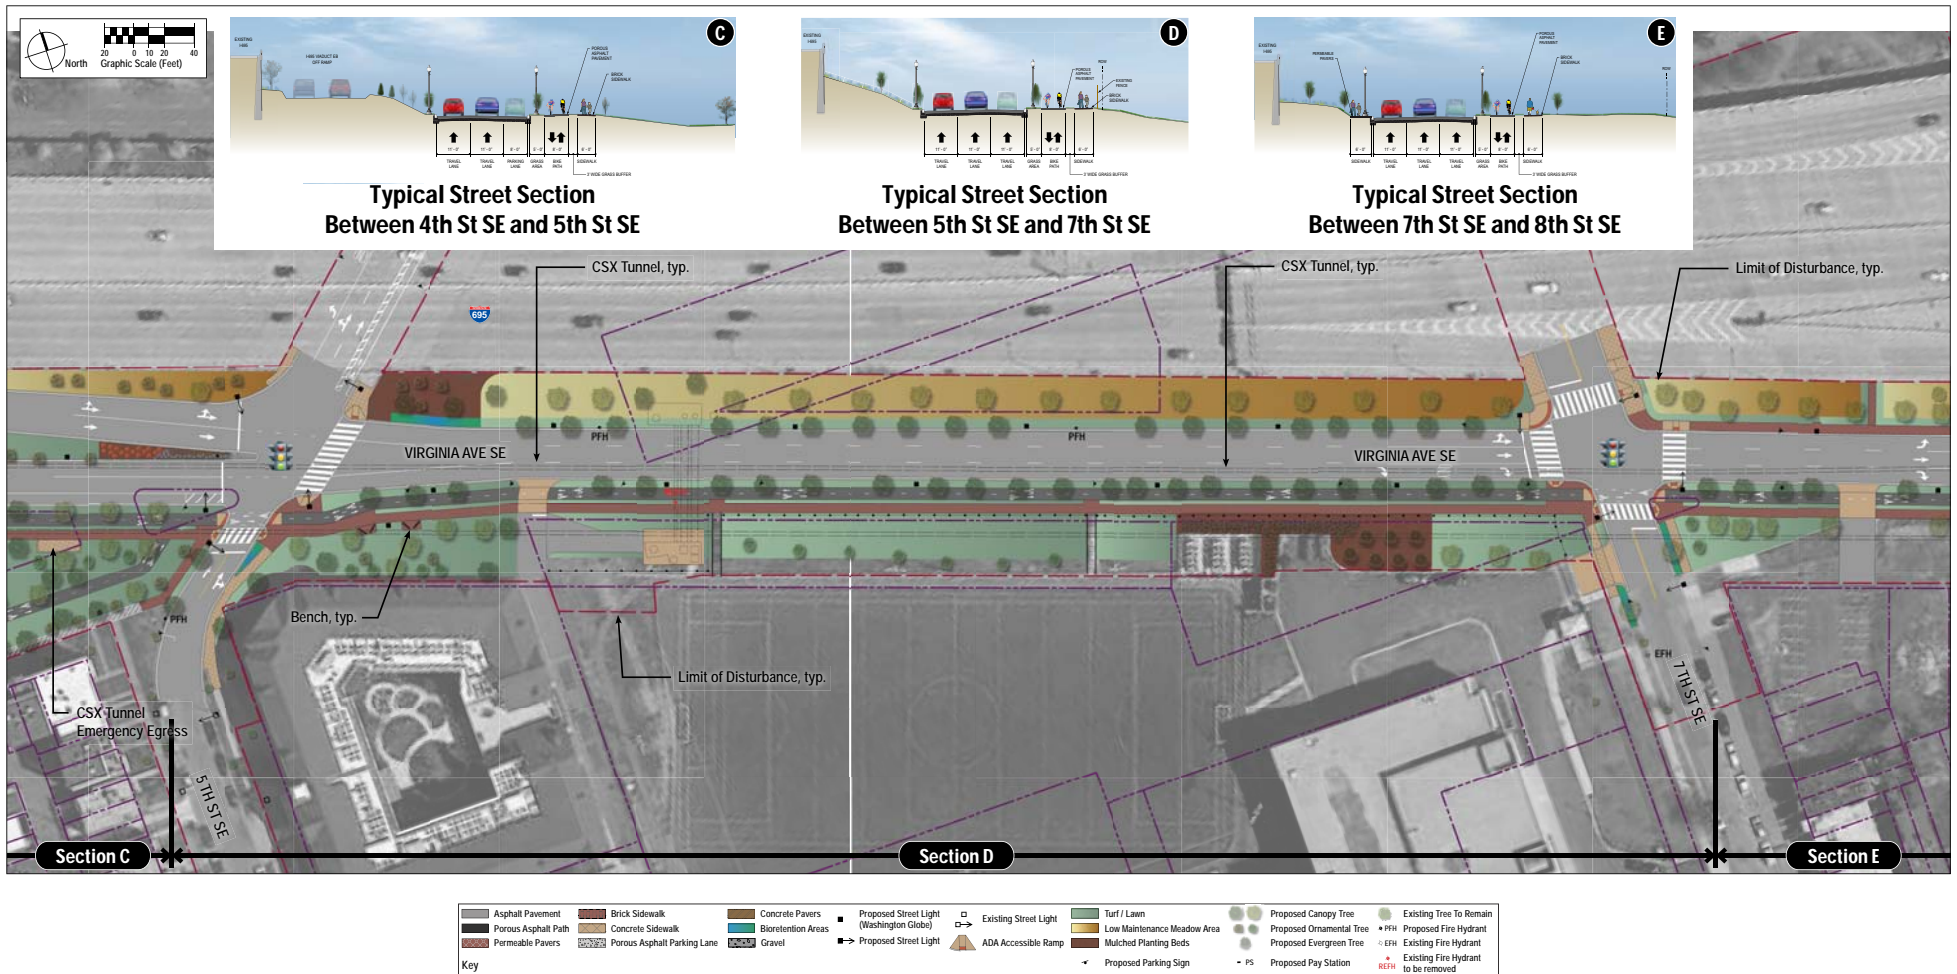

Plans Approved by the Public Space Committee on November 12, 2015

Virginia Avenue Tunnel Reconstruction

Artist Rendering of Virginia Avenue SE Restoration 8th Street SE to 11th Street SE

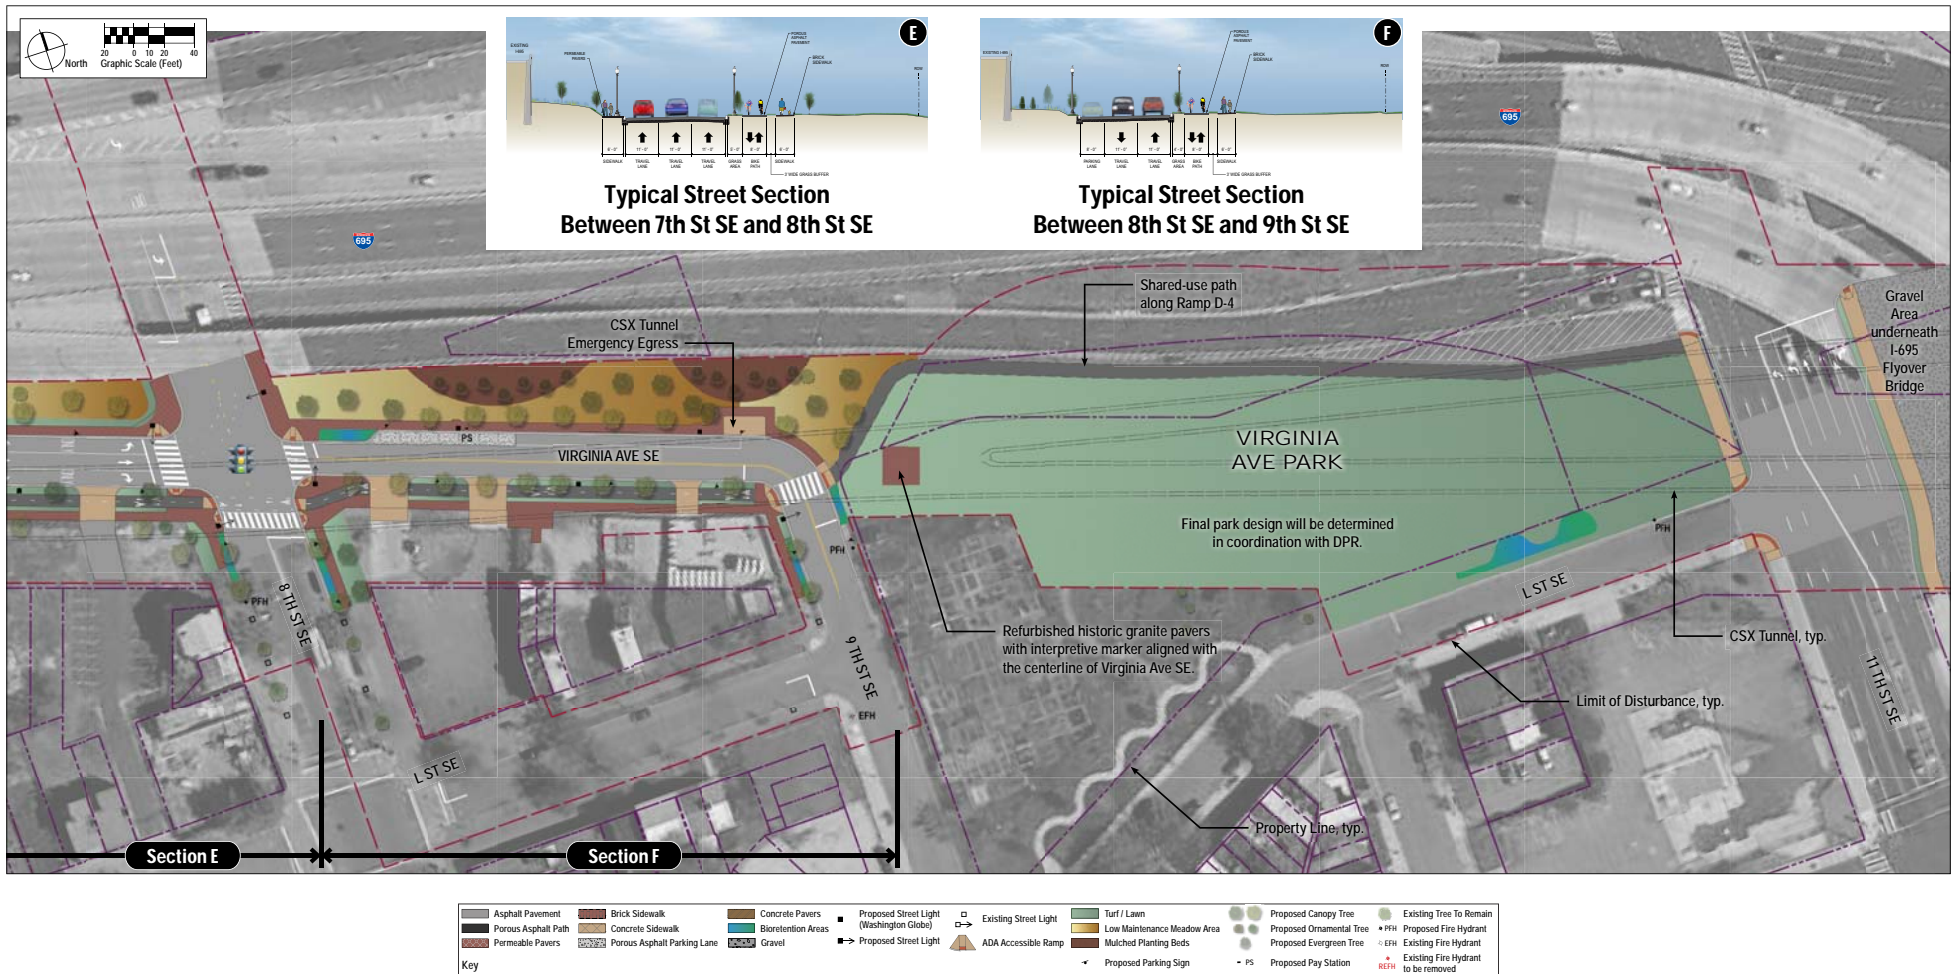

Plans Approved by the Public Space Committee on November 12, 2015